


PLAN LAYOUT
SCALE 1:50

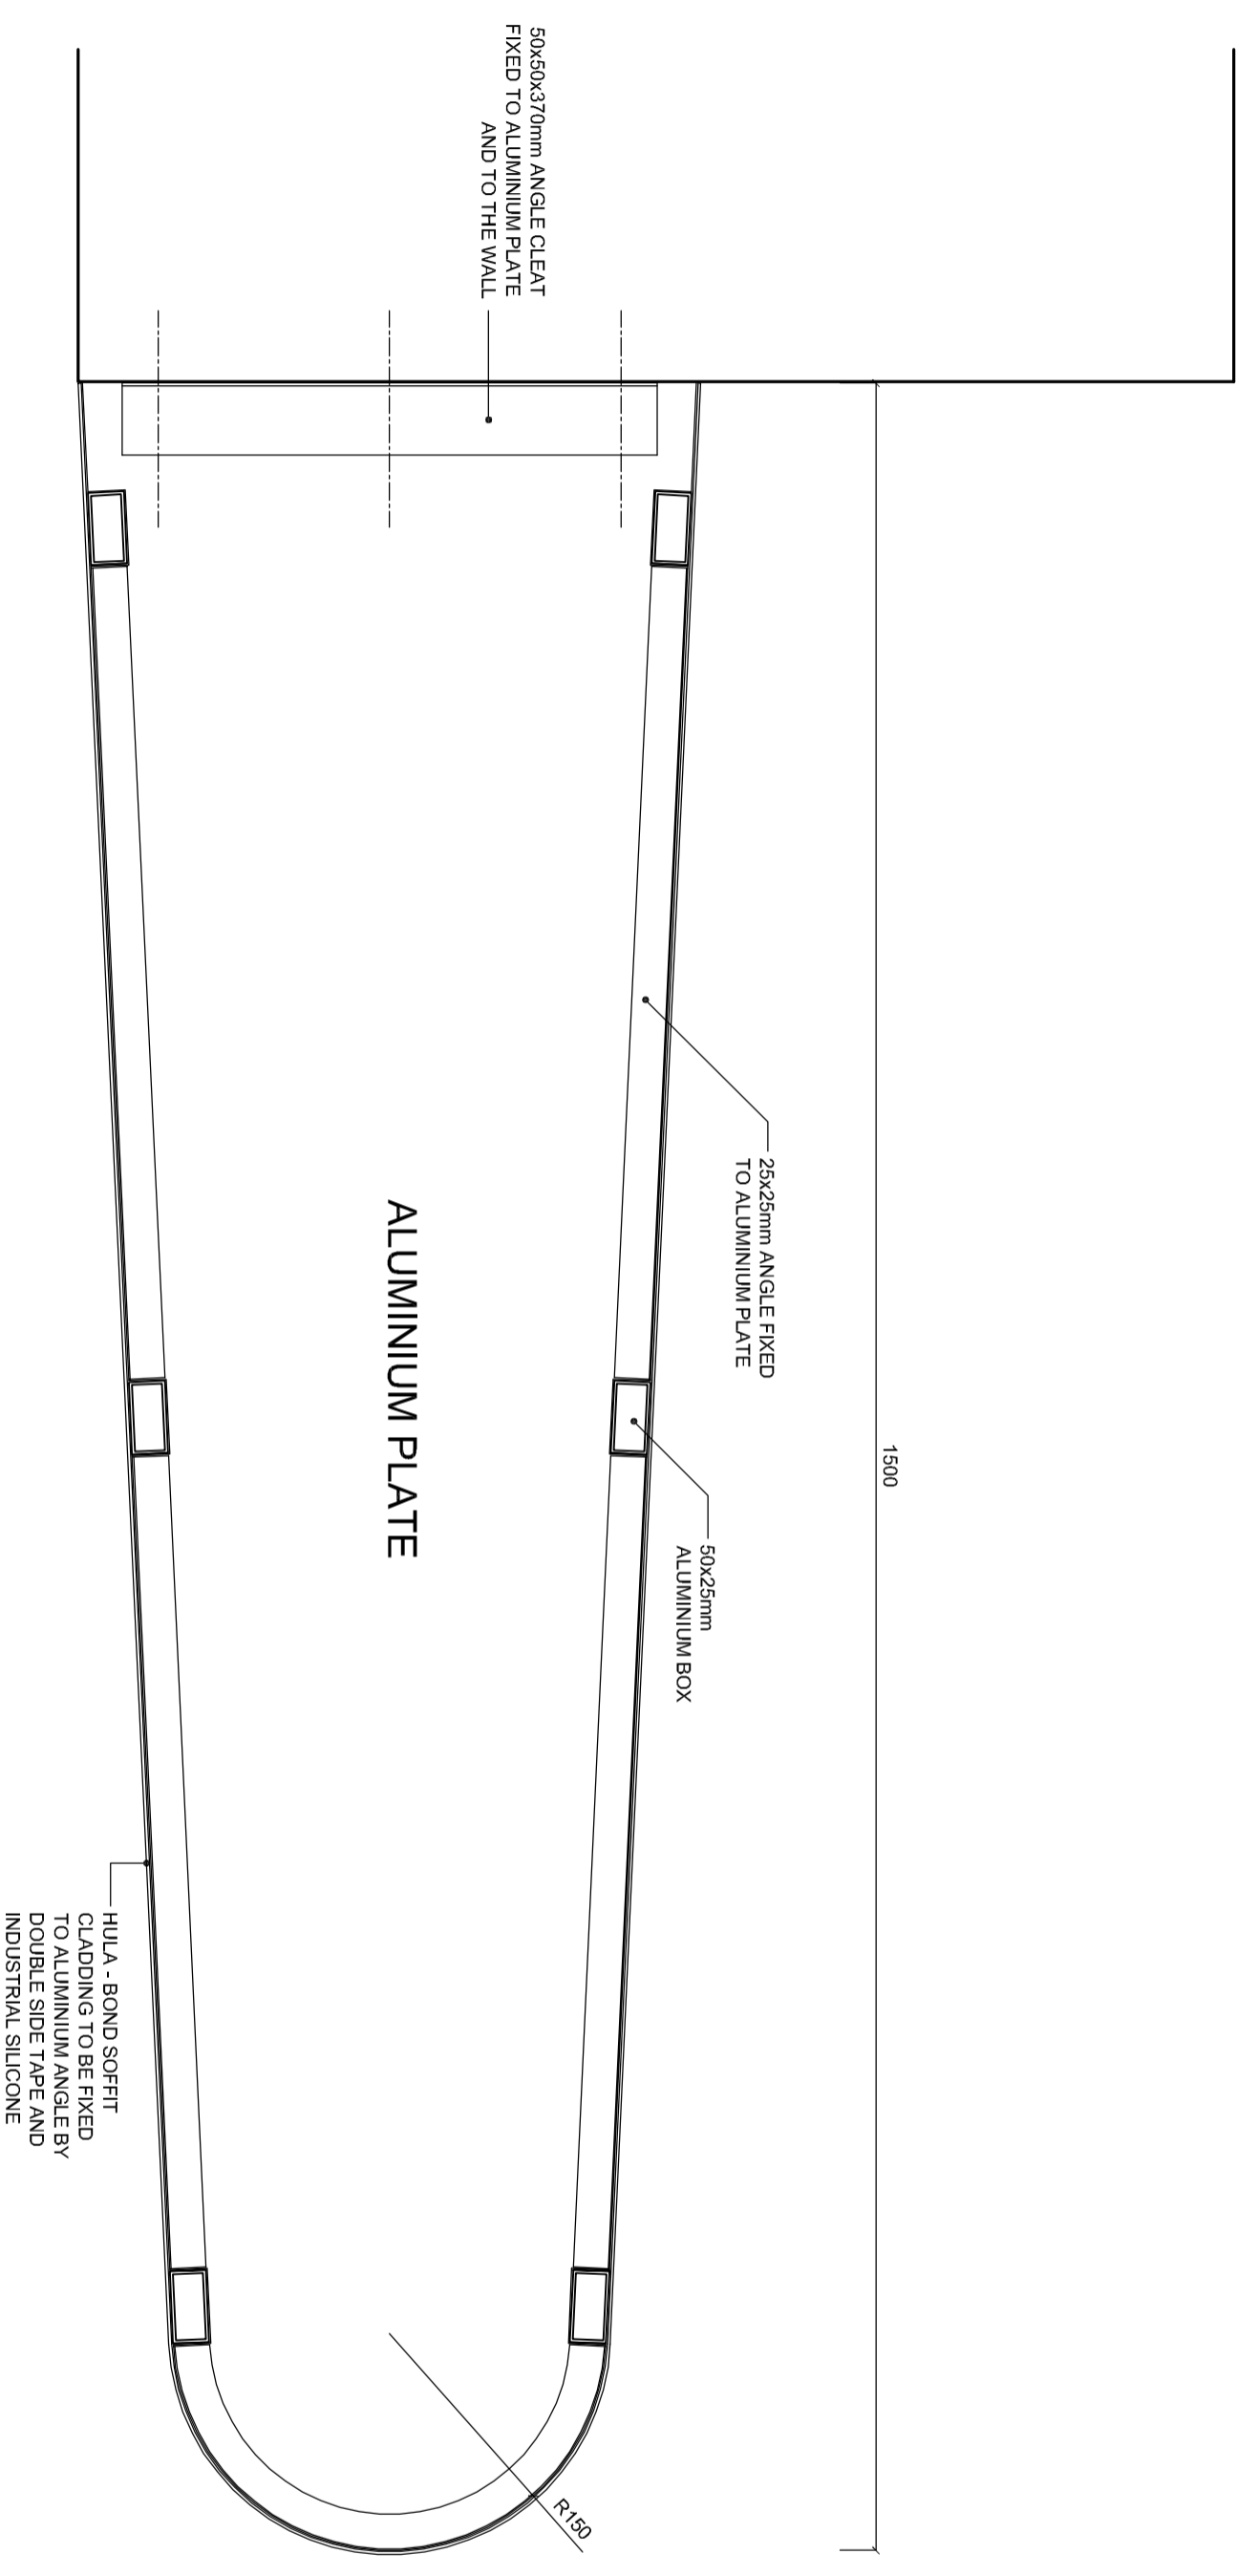

SECTION
SCALE 1:5

Etherington Aluminium
 Unit 6 SVS Business Park
 Fourie Street Backenfell
 P.O. BOX 2141, Durbanville, 7551
 TEL: 021 981 9867
 FAX: 086 512 1245
 E-MAIL: sales@etherington.co.za

ISSUED FOR APPROVAL

AIRPORT CITY BUSINESS PARK

PANEL LAYOUT

DRAWN	CHECKED	DATE
JOHN		03/12/2008

SCALE	REVISION	DRAWING NO.
AS SHOWN	2 - REVISION	001