



2500

SECTION A-A THROUGH ALUMINIUM PLATE
SCALE 1:5

10mm 316 S/S THREADED ROD DEPTH
100mm FIXING WITH S/S DOME NUTS

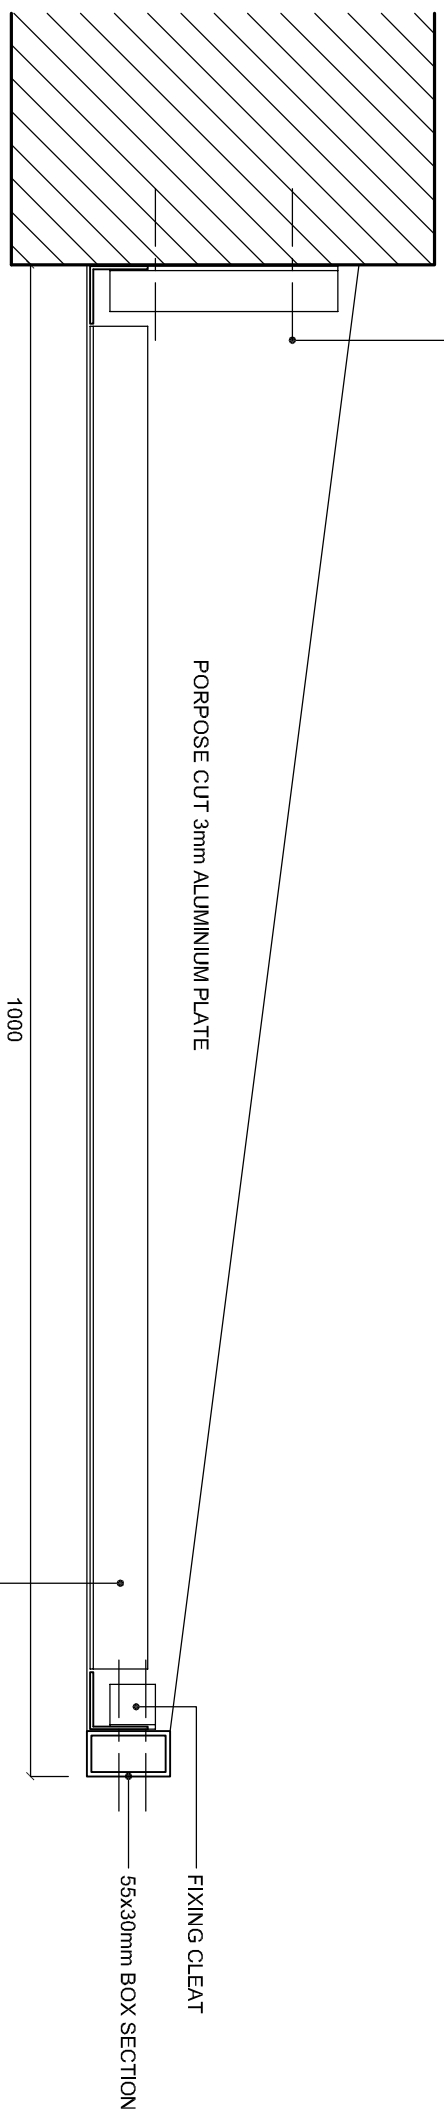

SECTION THROUGH ALUMINIUM BOX SECTION
SCALE 1:5

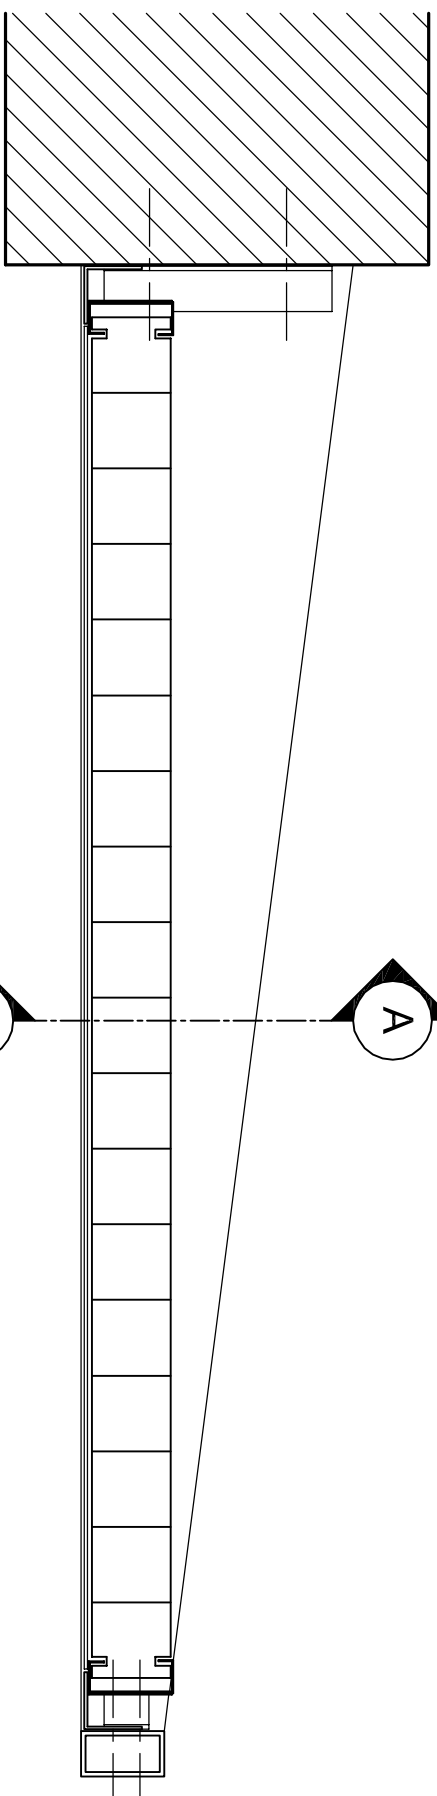

SUN LOUVERS SECTION THROUGH FILLIGREE
SCALE 1:5

Etherington Aluminium

Unit 6 SVS Business Park
Fourie Street Brackenell
PO BOX 2141, Durbanville, 7851
TEL: 021 981 9667
FAX: 086 512 1245
E-MAIL: sales@etherington.co.za

ISSUED FOR APPROVAL

DETAIL		A3
--------	--	----

DRAWN	CHECKED	DATE
JOHN		14/11/2008

SCALE	REVISION	DRAWING NO.
AS SHOWN	1 - REVISION	001